
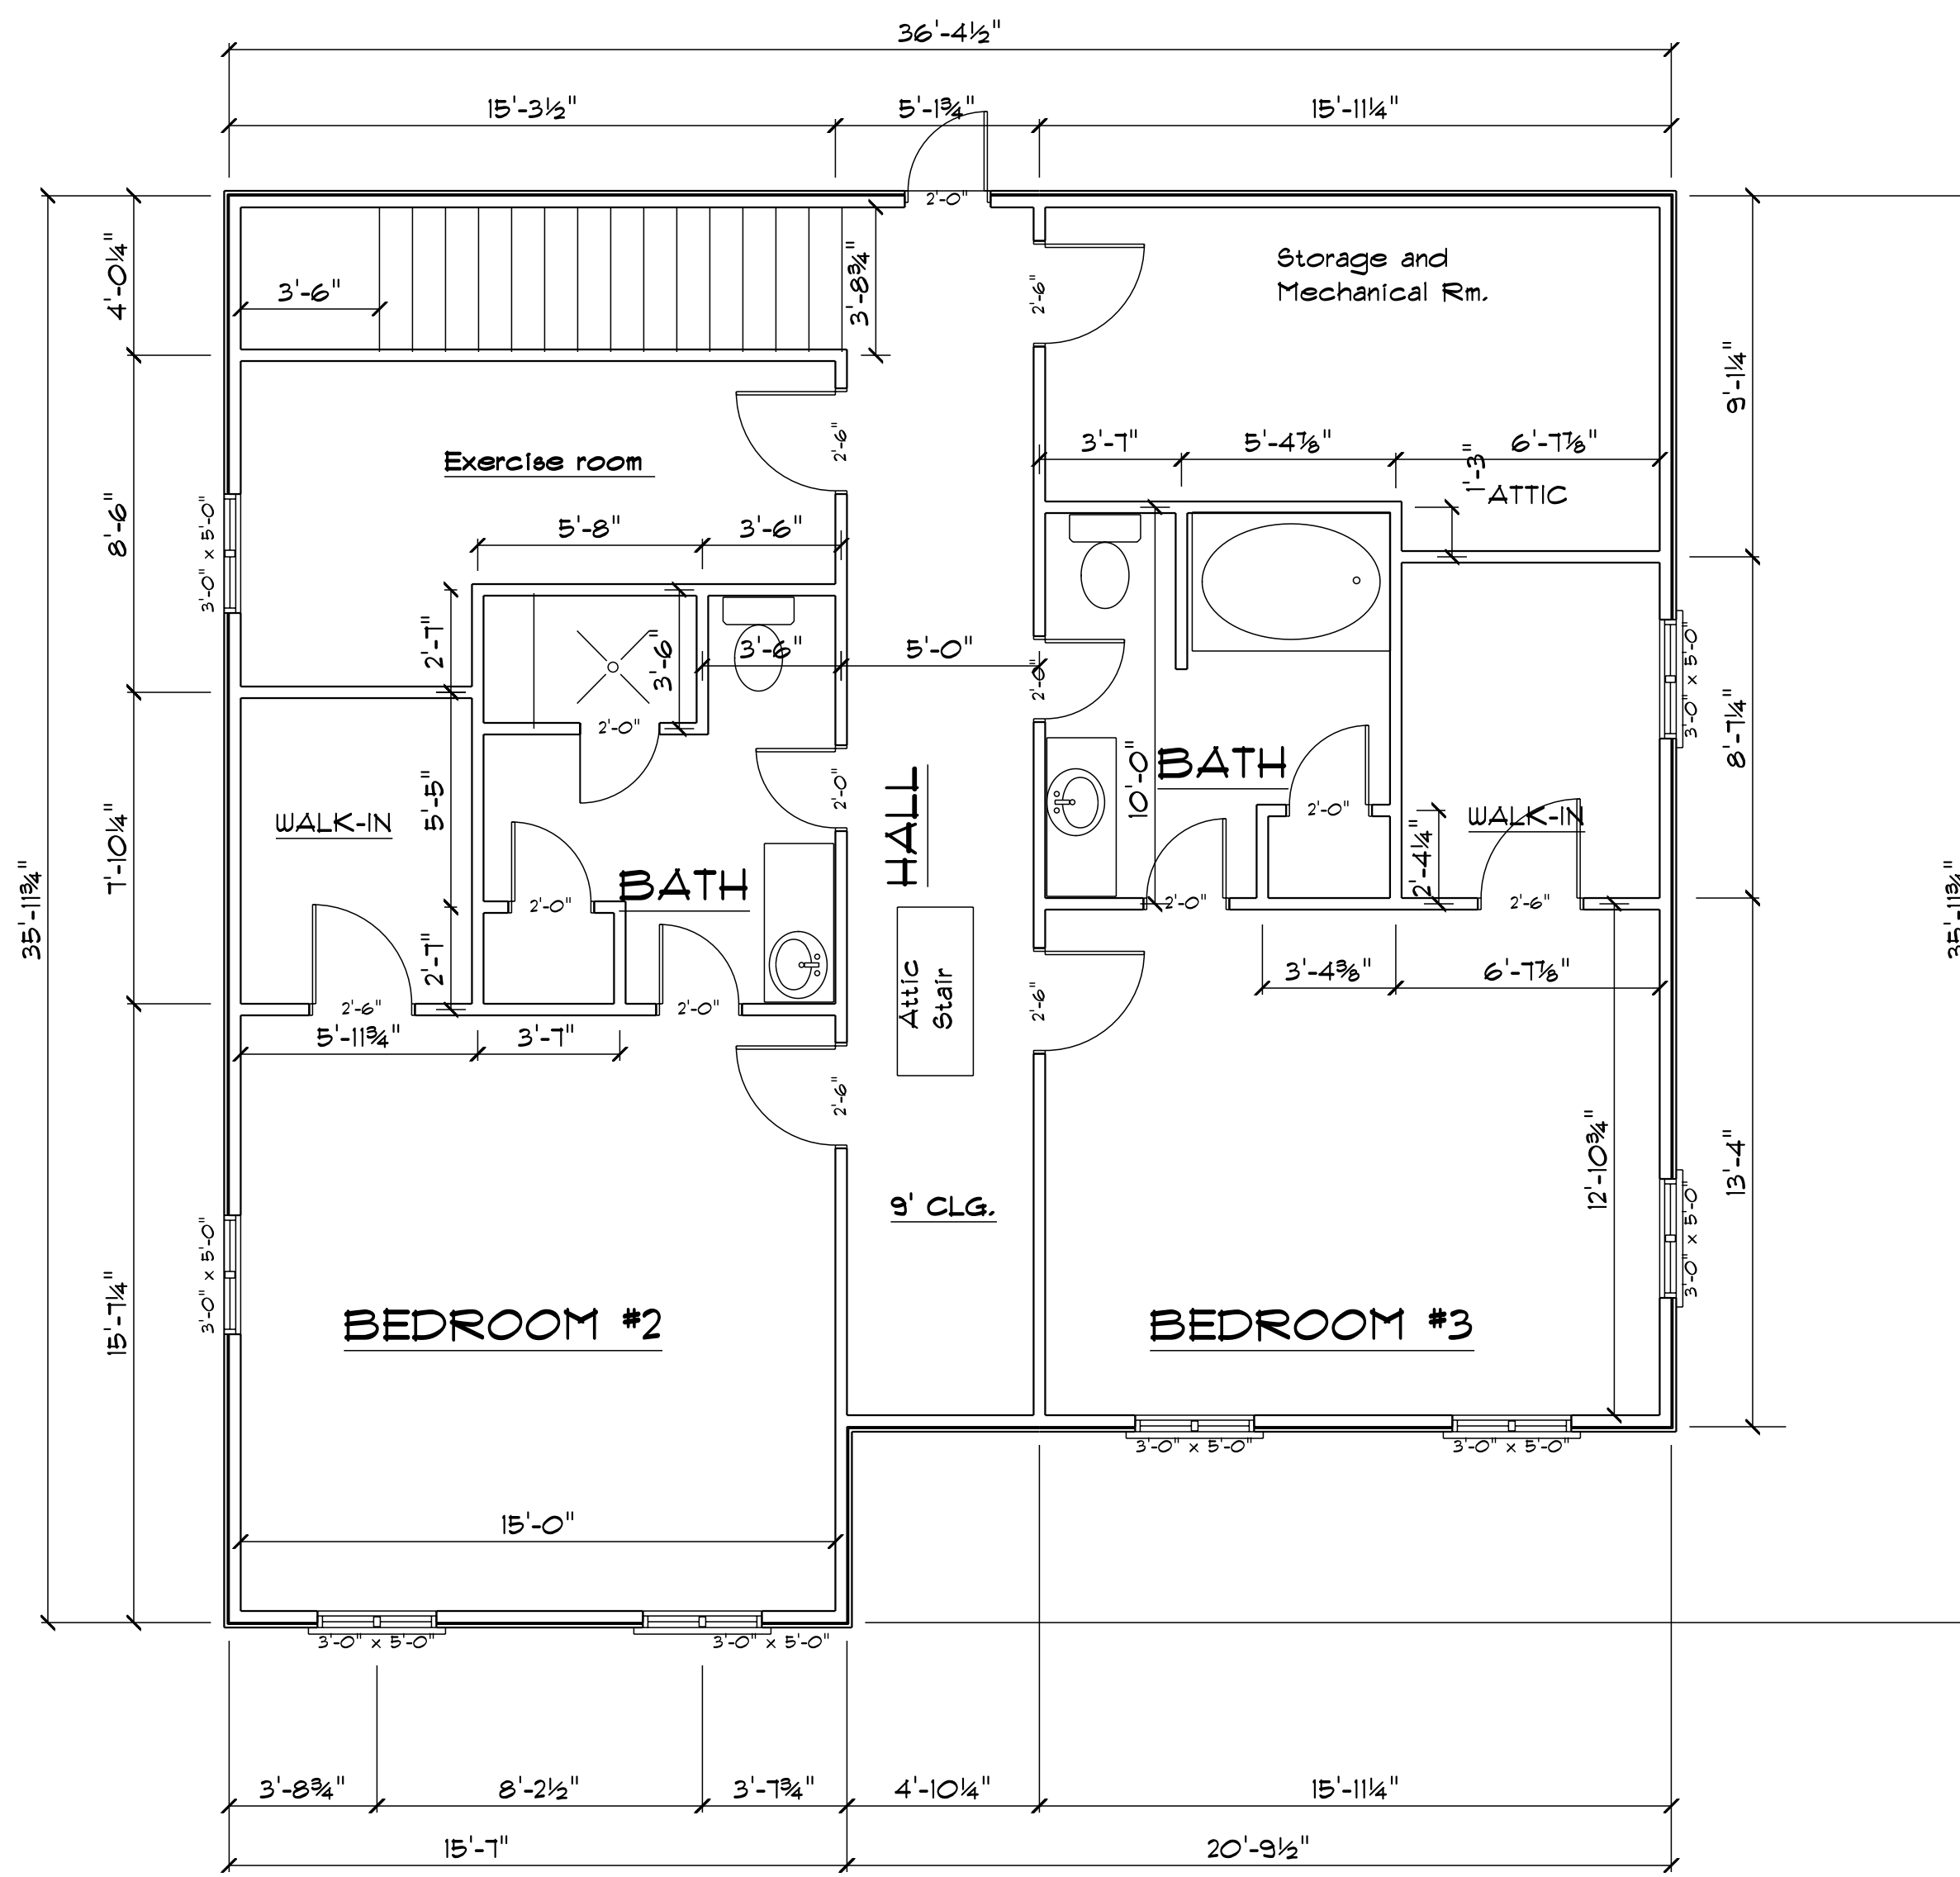



AREA SCHEDULE		
NAME	COLOR	AREA
First Floor Area	■	1630.8 sq. ft.
2nd Floor Area	■	921.9 sq. ft.
Covered Porch Area	■	317.7 sq. ft.
Garage Area	■	364.2 sq. ft.
Total under beam	■	3234 sq. ft.

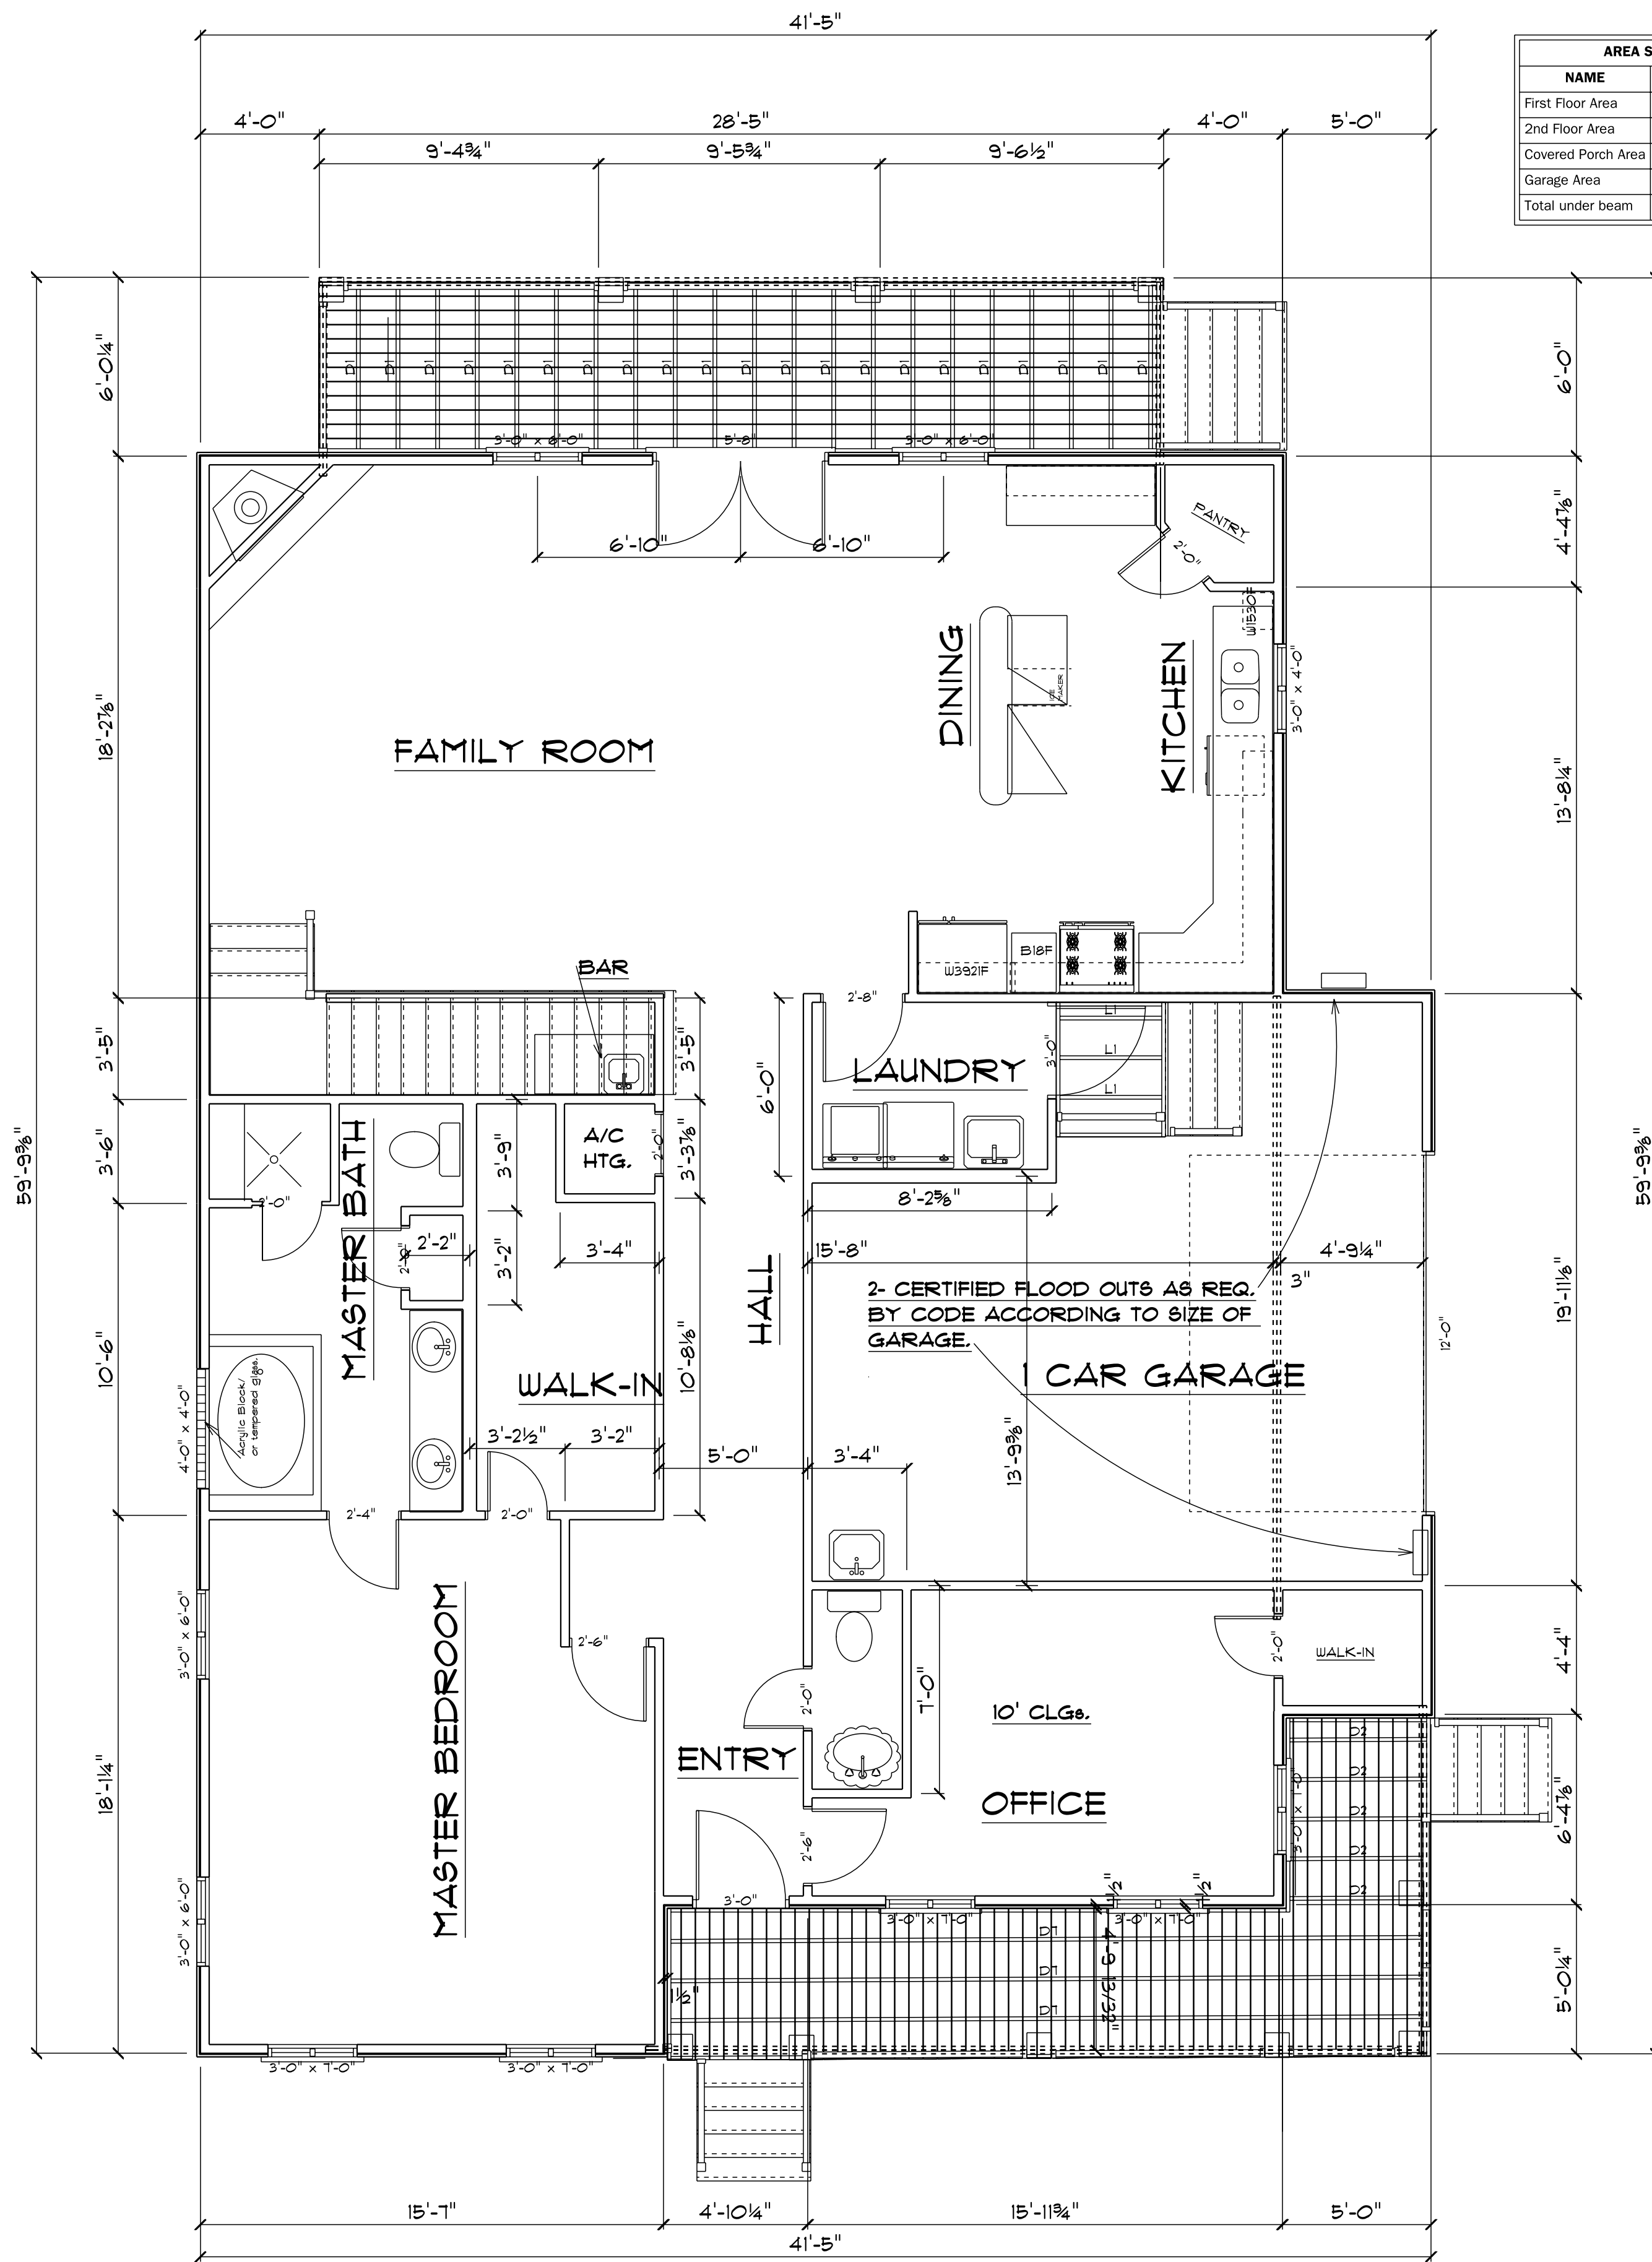

SECOND FLOOR PLAN

FIRST FLOOR

SOFTPLAN
 ARCHITECTURAL DESIGN SOFTWARE
 DRAWN BY: JLL
 SCALE: 1/4" = 1'-0" 1/4" PER FOOT
 DATE: Monday, August 01, 2016

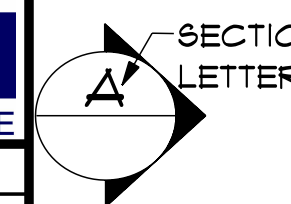

LASH Homes Inc.
 2904 Rue Marcelle Meraux La. 70075
 PHONE: 504 279-5386 FAX: 504 279-5380
 jllcci@bellsouth.net
 Residence for: **Kristy Fuentes**
 604 FRENCH ST. NO.LA.
 PAGE #: