


AREA	PERMITS	AREA
1st Floor Area	1800.00 sq. ft.	
2nd Floor Area	1837.25 sq. ft.	
3rd Floor Area	1000.00 sq. ft.	
Total Floor Area	4637.25 sq. ft.	

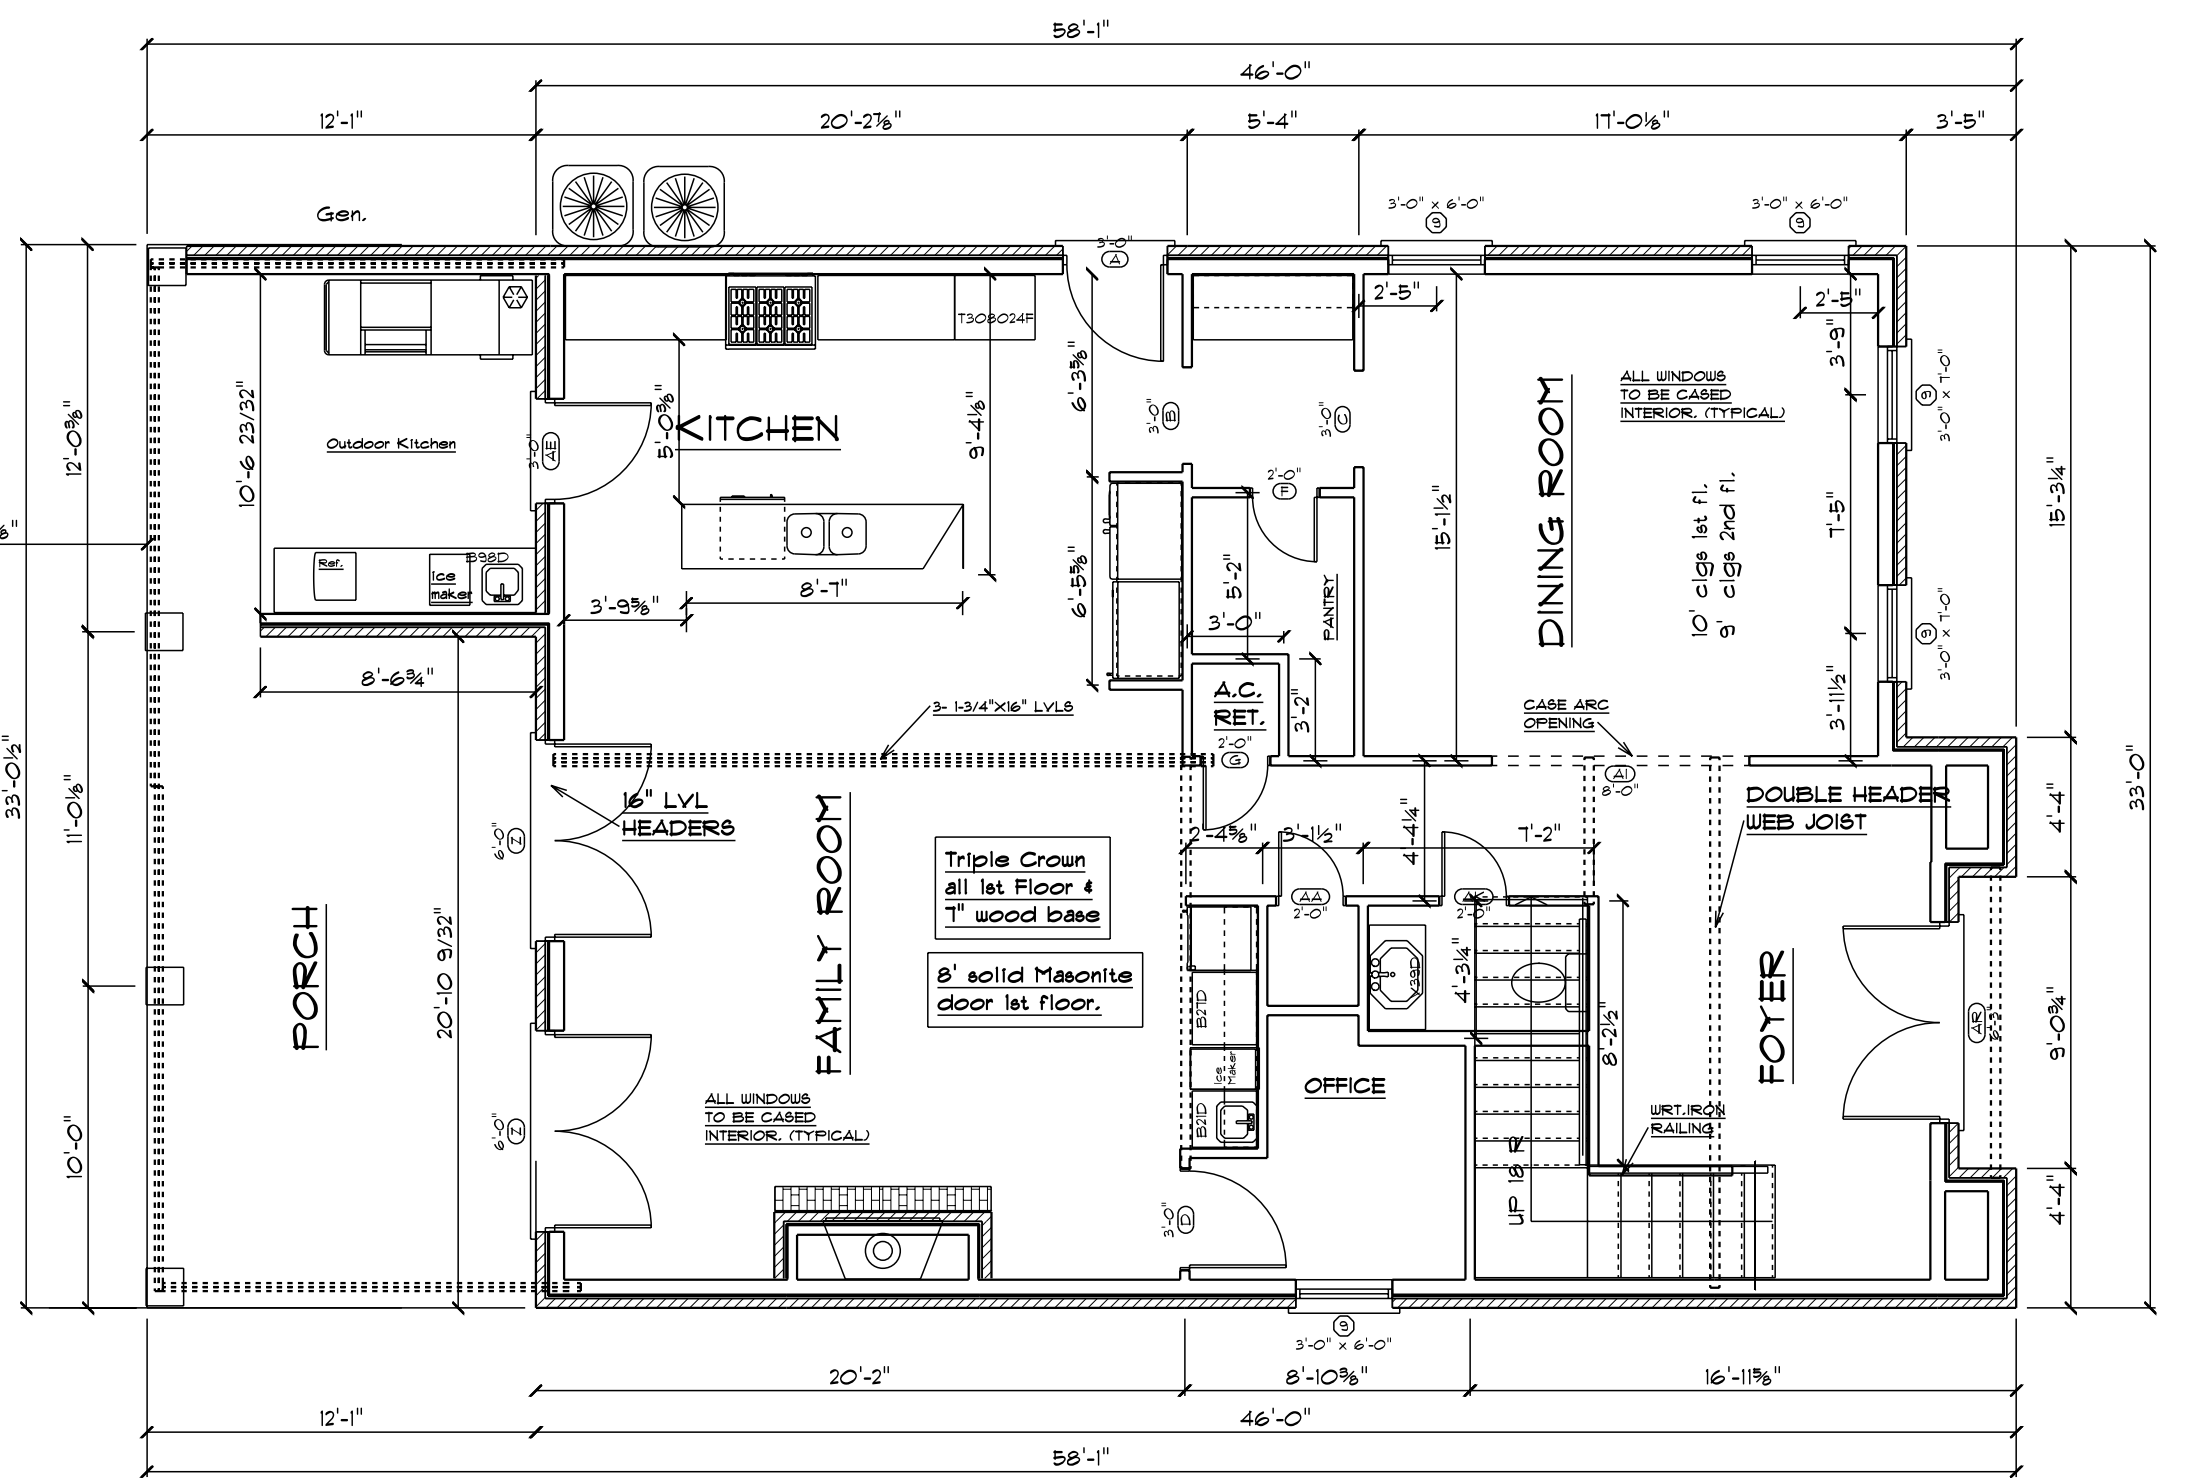

<p>SOFTPLAN ARCHITECTURAL DESIGN SOFTWARE</p>	<p>SECTION LETTER</p>	<p>LASH Homes Inc. 2904 Rue Marcelle Metairie La. 70075 PHONE: 504 279-9386 FAX: 504 279-9380 jlicci@ellsouth.net</p>	<p>PAGE #:</p>
		<p>Residence for: LICCIARDI FAMILY 24 Metairie Ct. Metairie, Terrace Subdivision Terrebonne, La.</p>	<p>DATE: 9/8/2013</p>